



POZNÁMKA:

- UVEDENÁ OCELOVÁ KOTEVNÍ RÁMOVÁ KONSTRUKCE JE POUZE ORIENTAČNÍ A ZÁVISÍ NA VÝBĚRU KONKRÉTNÍHO TYPU LED OBRAZOVKY. TATO JE NAVRŽENA PRO ZAŘÍZENÍ LEDbow LC100, 7x4m. V PŘÍPADĚ VÝBĚRU JINÉHO ZAŘÍZENÍ MUSÍ BÝT TOMU KONSTRUKCE UZPŮSOBENA.
- KOTEVNÍ PRVKY KONSTRUKCE (DRŽÁKY) MUSÍ BÝT NA FASÁDU UMÍSTĚNY PŘED REALIZACÍ ZATEPLENÍ.

	PARÉ Č.

C														
B														
A														
OZN.	POPIS ZMĚNY		NAHRAZUJE VÝKR. Č.	DATUM										
ZODP.PROJEKTANT	VYPRACOVAL	KRESLIL	KONTROLOVAL											
ing. Z. MRNKA	ing.L.SÝKORA	ing.L.SÝKORA	ing. Z. MRNKA											
KRAJ ÚSTECKÝ	MÚ LITVÍNOV	Bohemia Arch spol.s.r.o. Spořická 599, Spořice <table><tr><td>ČÁST</td><td>S</td></tr><tr><td>DATUM</td><td>červenec/2014</td></tr><tr><td>STUPEŇ</td><td>DPS</td></tr><tr><td>Č. ZAKÁZKY</td><td>1435</td></tr><tr><td>MĚŘÍTKO</td><td>Č.VÝKRESU S-26</td></tr></table>			ČÁST	S	DATUM	červenec/2014	STUPEŇ	DPS	Č. ZAKÁZKY	1435	MĚŘÍTKO	Č.VÝKRESU S-26
ČÁST	S													
DATUM	červenec/2014													
STUPEŇ	DPS													
Č. ZAKÁZKY	1435													
MĚŘÍTKO	Č.VÝKRESU S-26													
OBJEDNATEL MĚSTO LITVÍNOV, NÁMĚSTÍ MÍRU 11, 436 01 LITVÍNOV														
AKCE														
REVITALIZACE OBJEKTU CITADELA, LITVÍNOV														
1.ETAPA - ZATEPLENÍ OBJEKTU														
PODKRUŠNOHORSKÁ 1720, LITVÍNOV														
VÝKRES														
KOTEVNÍ KONSTRUKCE LED OBRAZOVKY														


DETAIL KOTEVNÍHO PRVKU (DRŽÁKU)
PRO OCELOVÝ RÁM OBRAZOVKY
M1:3

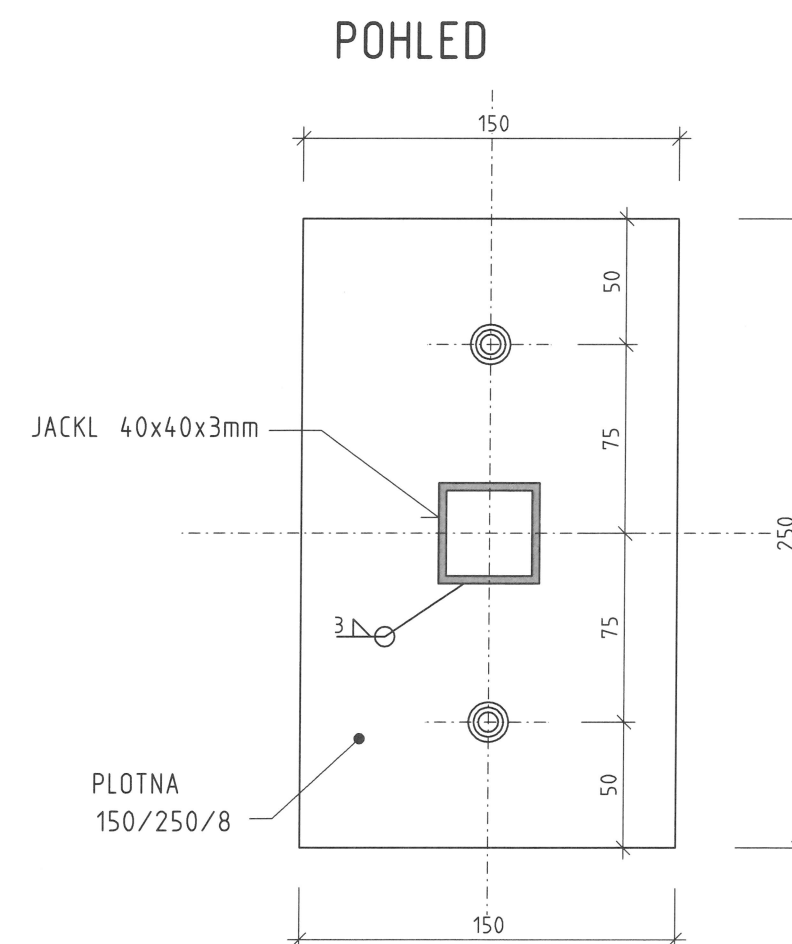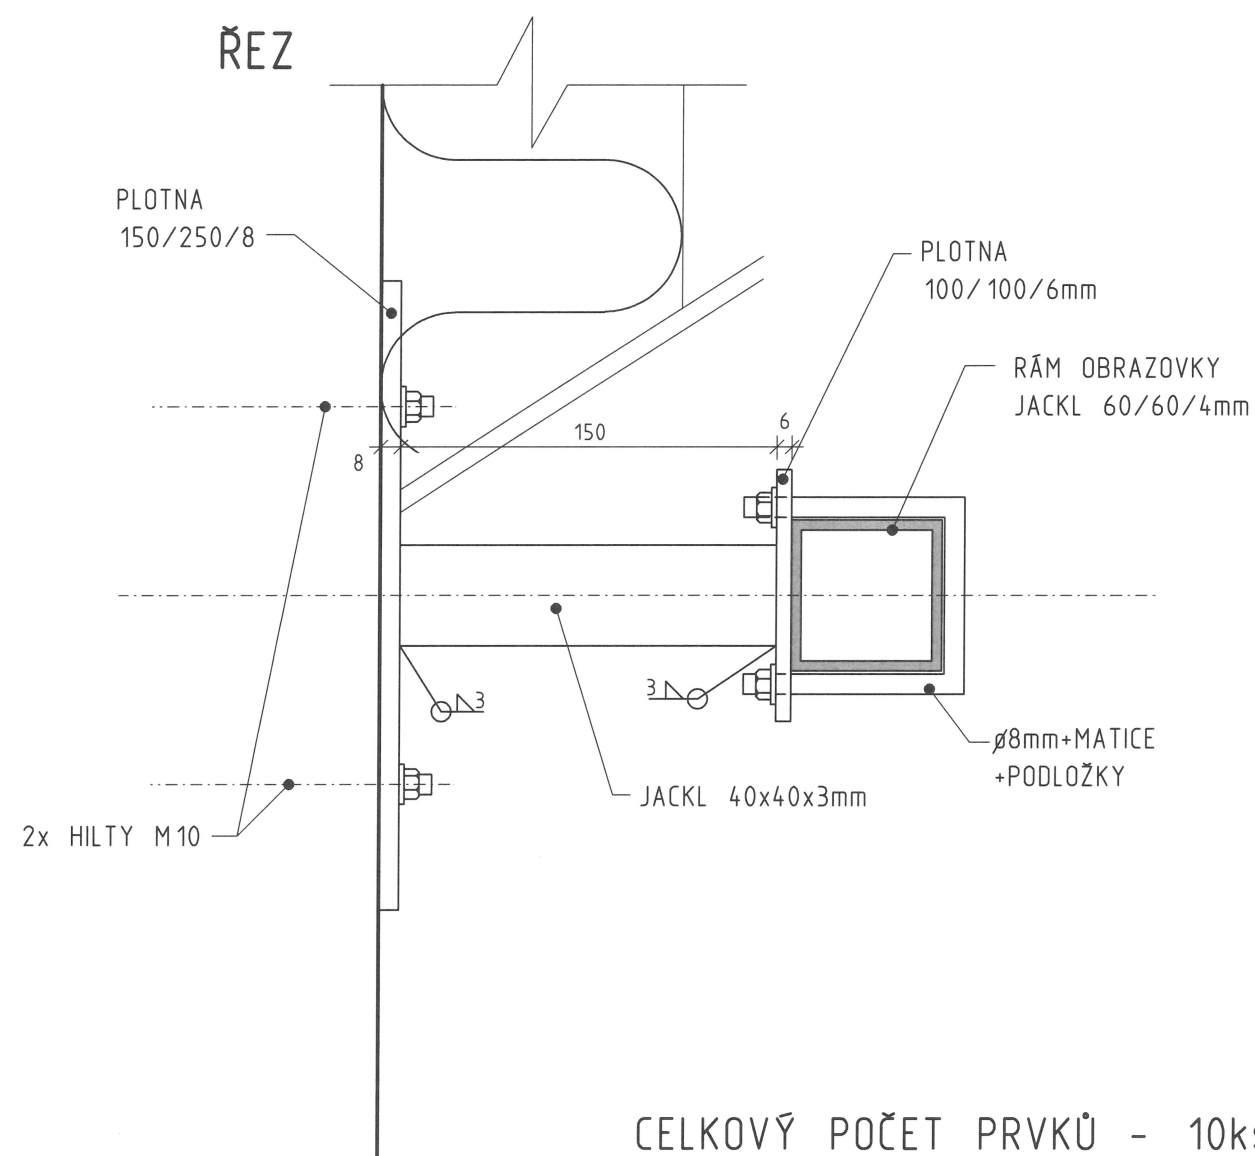

CELKOVÝ POČET PRVKŮ - 10ks

POZNÁMKA:

- UVEDENÝ OCELOVÝ KOTEVNÍ PRVEK RÁMU OBRAZOVKY JE POUZE ORIENTAČNÍ A ZÁVISÍ NA VÝBĚRU KONKRÉTNÍHO TYPU LED OBRAZOVKY. PRVEK JE NAVRŽEN PRO UCHYCENÍ RÁMOVÉ KONSTRUKCE ZAŘÍZENÍ LEDbow LC100, 7x4m. V PŘÍPADĚ VÝBĚRU JINÉHO ZAŘÍZENÍ MUSÍ BÝT TOMU KOTEVNÍ PRVEK UZPŮSOBEN.
- KOTEVNÍ PRVKY (DRŽÁKY) KONSTRUKCE MUSÍ BÝT NA FASÁDU UMÍSTĚNY PŘED REALIZACÍ ZATEPLENÍ.
- viz. STATICKÁ ČÁST PROJEKTU.

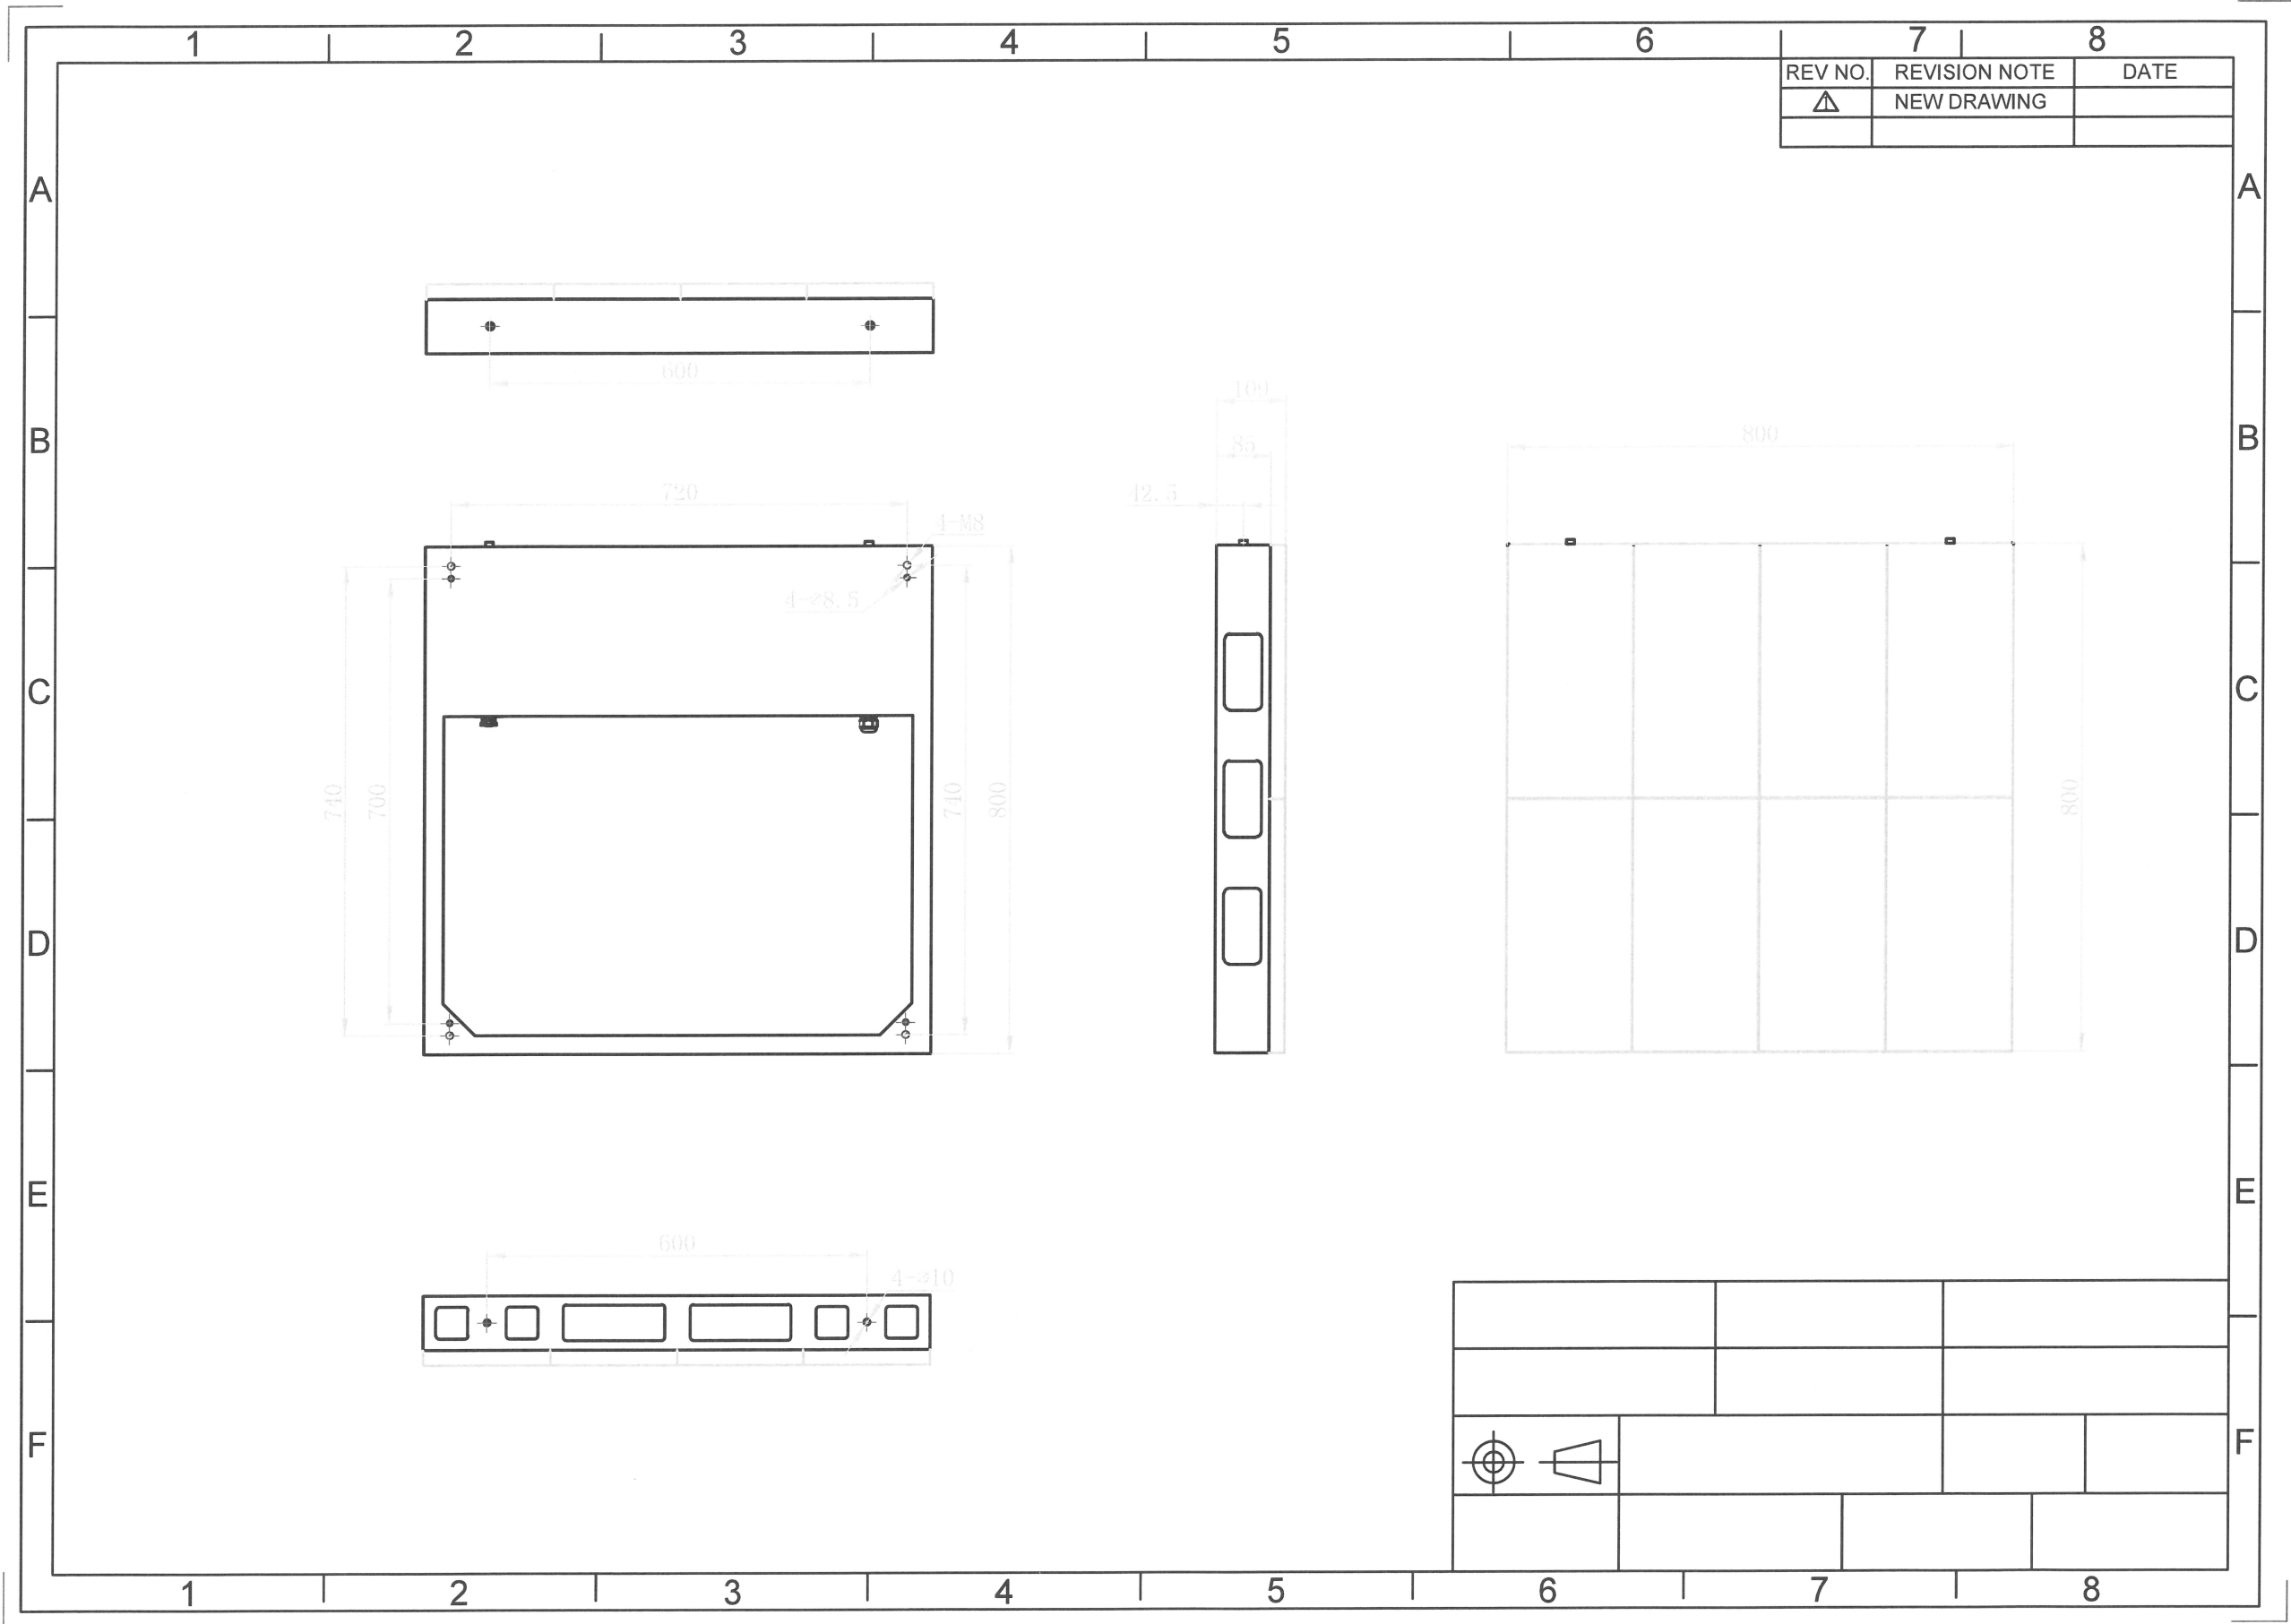

reference drawing



- Remark:
- 1. Construction Part
 - 1.1 Except for the specified indications, dimension is measured in millimeters and elevation is measured in meters.
 - 2. Structural Part
 - 2.1 Requirements of Materials


Q235B steel is applied in all structural parts, its mechanical performance, carbon content, sulfur content and phosphorous content must be in agreement with the stipulation of Standard.
 - 2.2 welding materials

Since welding rod are E43xx rods, their performanceshould in accordance with the related stipulations of"Carbon and steel welding rod".

Screen front view

COORDINATION		
ARCHT.		
STRUCT.		
PLUMBING		
ELEC.		
HVAC		
REVISION REMARK		
APPROVED BY		
EXAMINED BY		
CAPTAIN		
PROJECT MANAGER		
CHIEF ENGL		
CHECKED BY		
DESIGNED BY		
SCHEMATIC DESIGN		
DRAWN BY		
	PRINT	SIGNATURE
CLIENT		
SITE		
PROJECT LED display		
TITLE		
CONTRACT No.		
EDITION No.	DATE	
DRAWING TYPE	DRAWING No.	

reference drawing

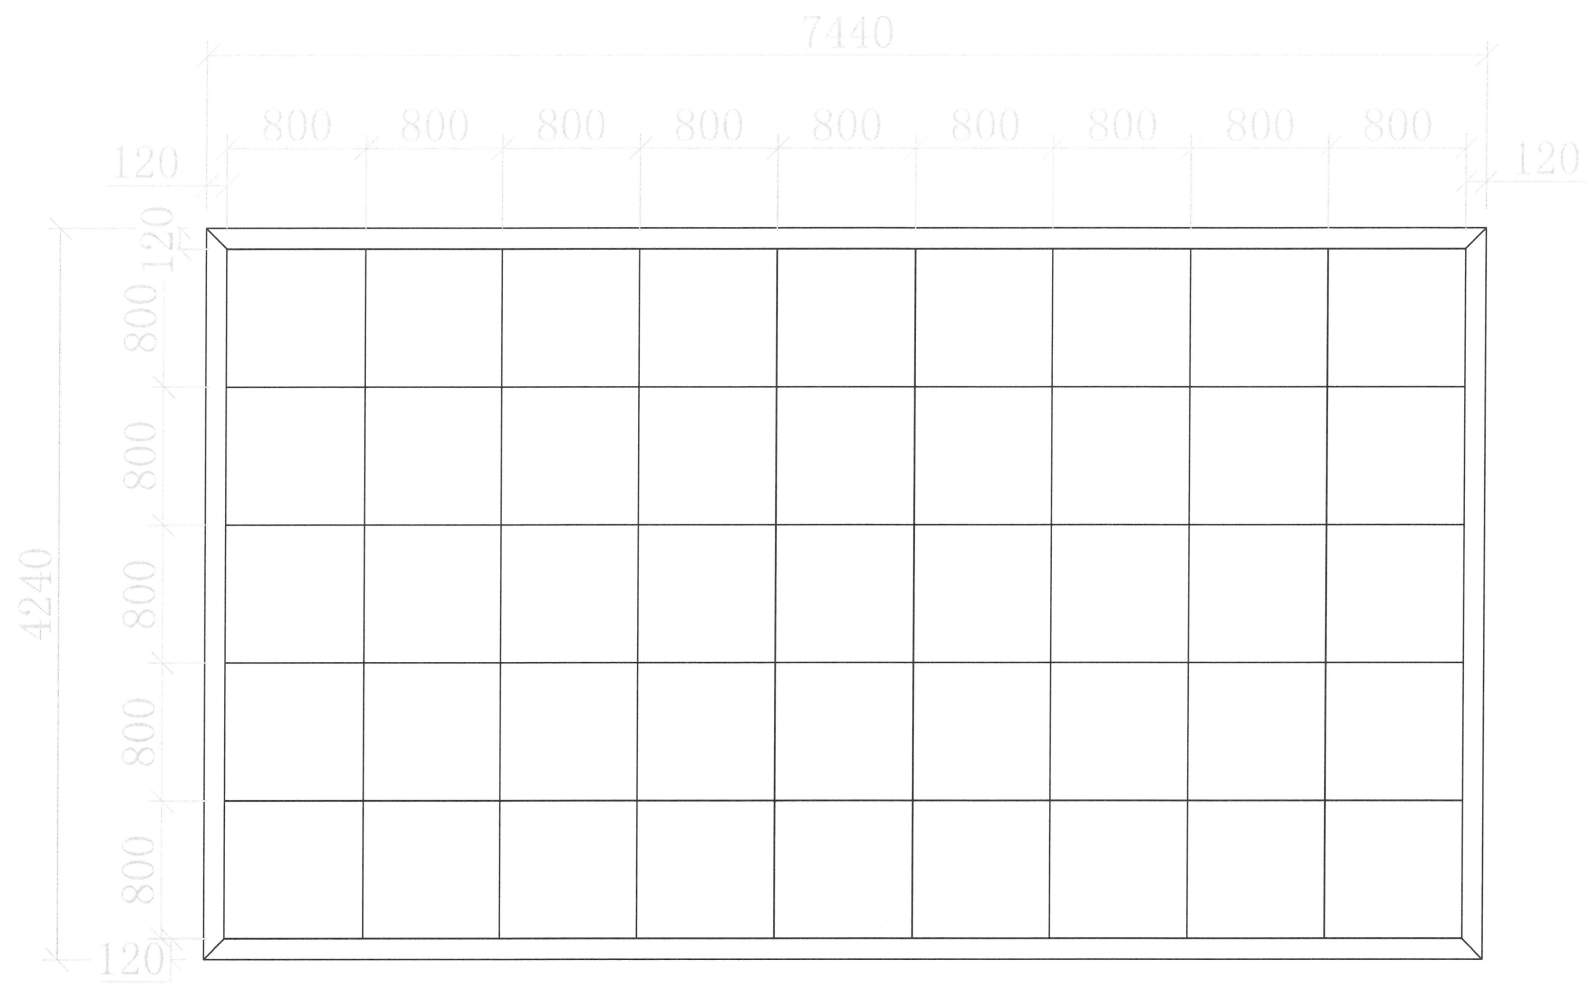

Cabinet view

--	--

COORDINATION	
ARCHT.	
STRUCT.	
PLUMBING	
ELEC.	
HVAC	


REVISION No.	REVISION DATE	REVISION REASON

REVISION REMARK	
-----------------	--

APPROVED BY		
EXAMINED BY		
CAPTAIN		
PROJECT MANAGER		
CHIEF ENGL.		
CHECKED BY		
DESIGNED BY		
SCHEMATIC DESIGN		
DRAWN BY		
	PRINT	SIGNATURE

CLIENT	
SITE	
PROJECT LED display	
TITLE	
CONTRACT No.	
EDITION No.	DATE
DRAWING TYPE	DRAWING No.

reference drawing

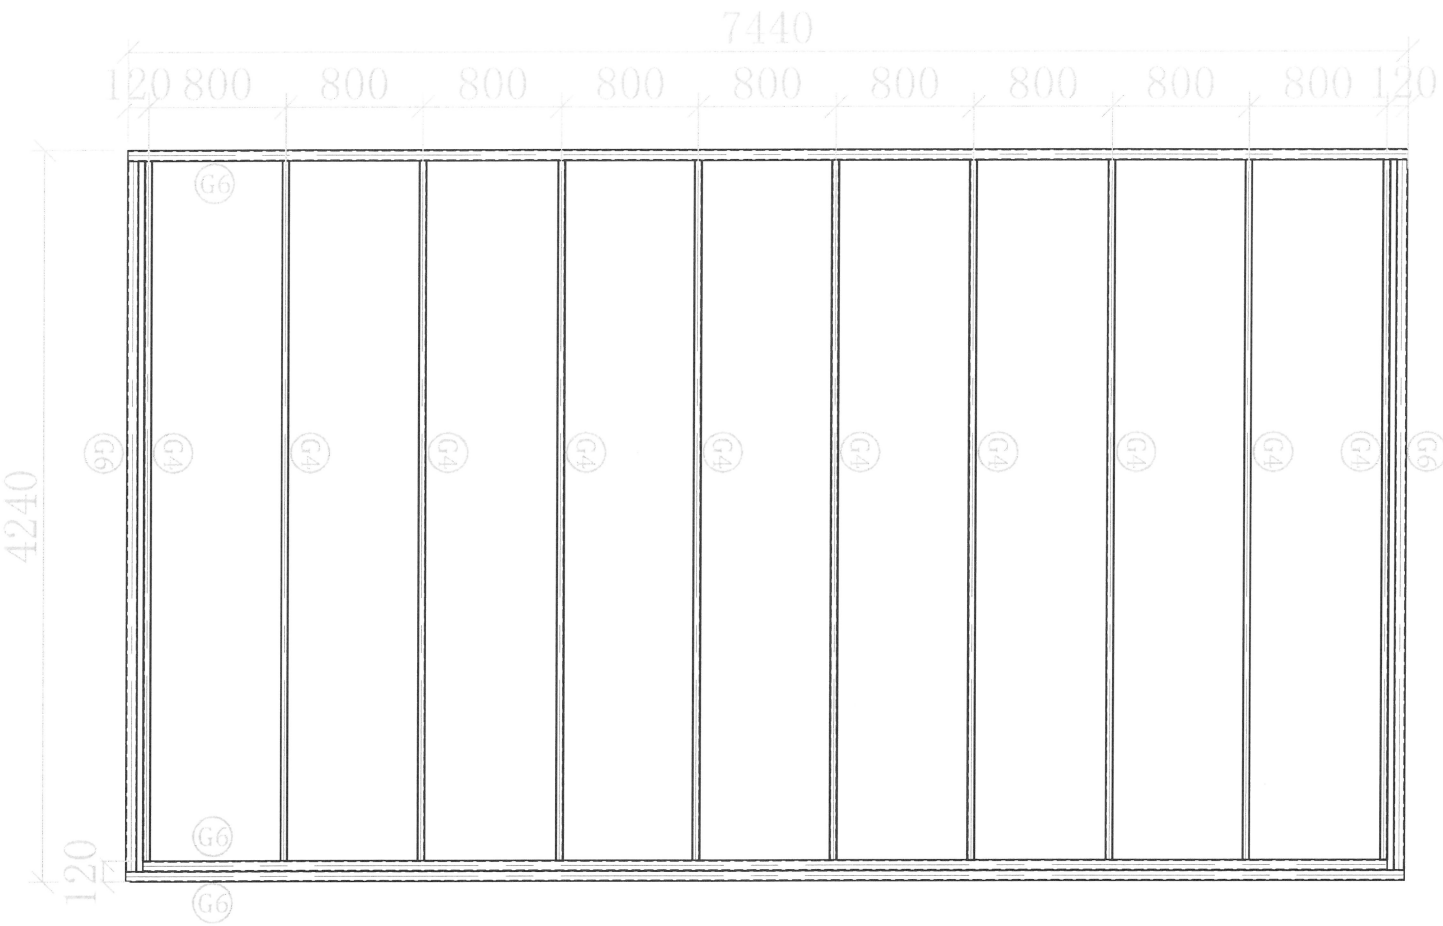

Front View of the frame

	Material
G4	40x3 SHS
G6	60x4 SHS

--

COORDINATION	
ARCHT.	
STRUCT.	
PLUMBING	
ELEC.	
HVAC	


EDITION No.	REVISION DATE	REVISION REASON

REVISION	REMARK
----------	--------

APPROVED BY		
EXAMINED BY		
CAPTAIN		
PROJECT MANAGER		
CHIEF ENGL		
CHECKED BY		
DESIGNED BY		
SCHEMATIC DESIGN		
DRAWN BY		
	PRINT	SIGNATURE

CLIENT	
SITE	
PROJECT LED display	
TITLE	
CONTRACT No.	
EDITION No.	DATE
DRAWING TYPE	DRAWING No.

reference drawing

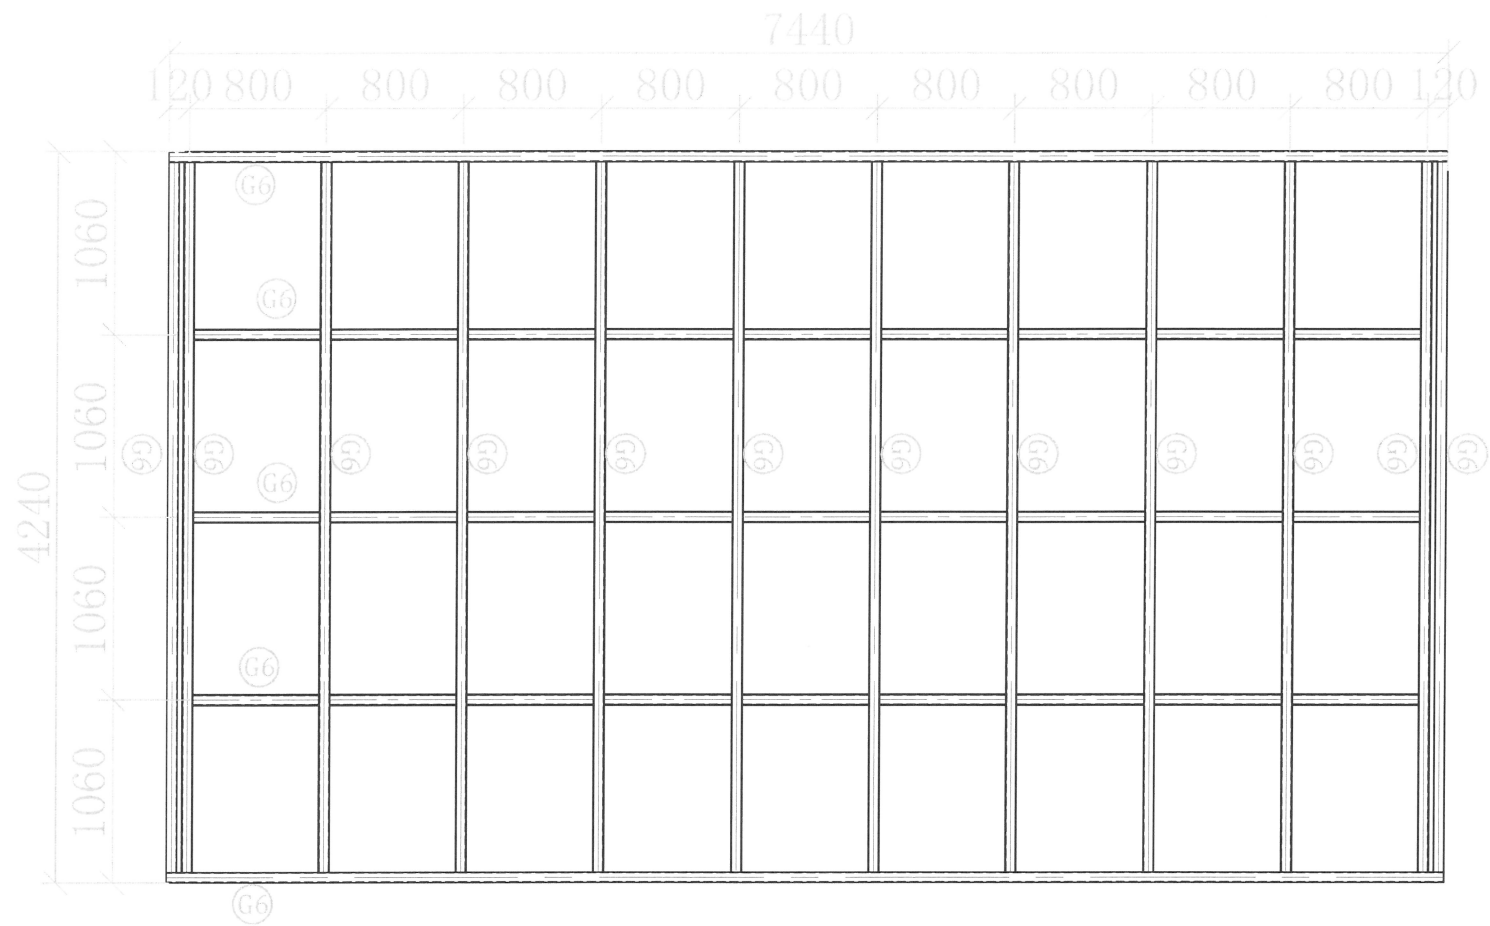

--

COORDINATION	
ARCHT.	
STRUCT.	
PLUMBING	
ELEC.	
HVAC	


REVISION No.	REVISION DATE	REVISION REASON

REVISION REMARK	


APPROVED BY		
EXAMINED BY		
CAPTAIN		
PROJECT MANAGER		
CHIEF ENGL.		
CHECKED BY		
DESIGNED BY		
SCHEMATIC DESIGN		
DRAWN BY		
	PRINT	SIGNATURE

CLIENT	
SITE	
PROJECT LED display	
TITLE	
CONTRACT No.	
EDITION No.	DATE
DRAWING TYPE	DRAWING No.


reference drawing

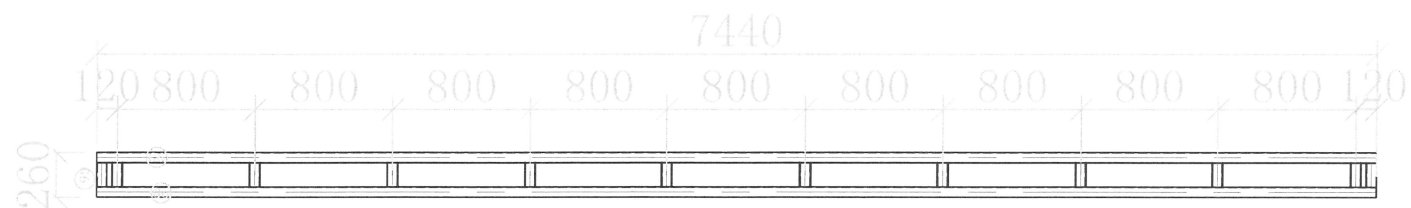

Top and base view of the frame

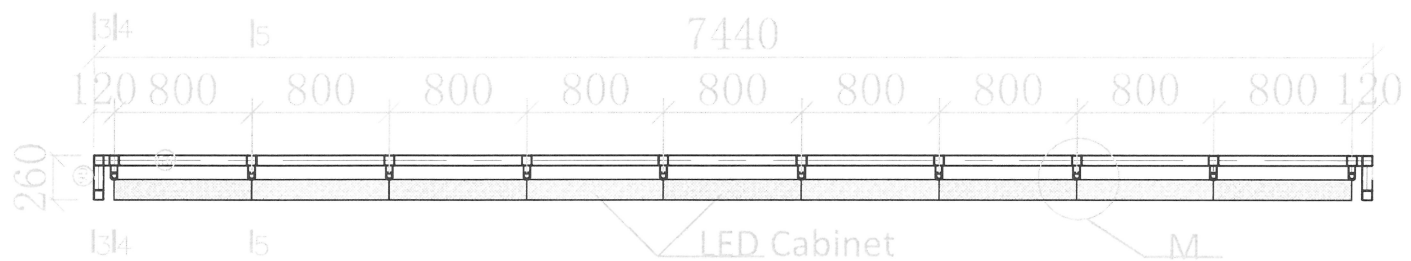


1-1Section

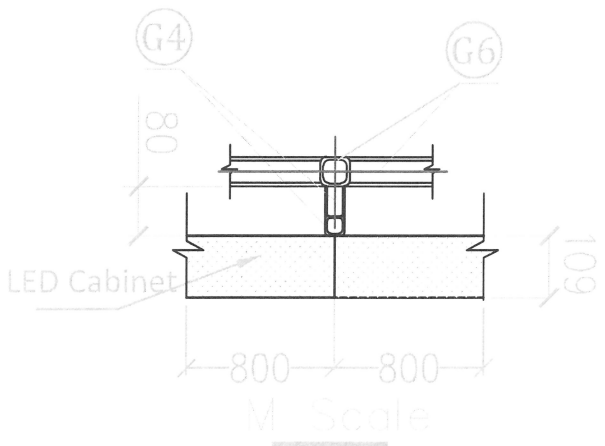


	Material
G4	40x3 SHS
G6	60x4 SHS

COORDINATION	
ARCHT.	
STRUCT.	
PLUMBING	
ELEC.	
HVAC	
REVISION REMARK	
APPROVED BY	
EXAMINED BY	
CAPTAIN	
PROJECT MANAGER	
CHIEF ENGL	
CHECKED BY	
DESIGNED BY	
SCHEMATIC DESIGN	
DRAWN BY	
PRINT	SIGNATURE
CLIENT	
SITE	
PROJECT LED display	
TITLE	
CONTRACT No.	
EDITION No.	DATE
DRAWING TYPE	DRAWING No.


reference drawing

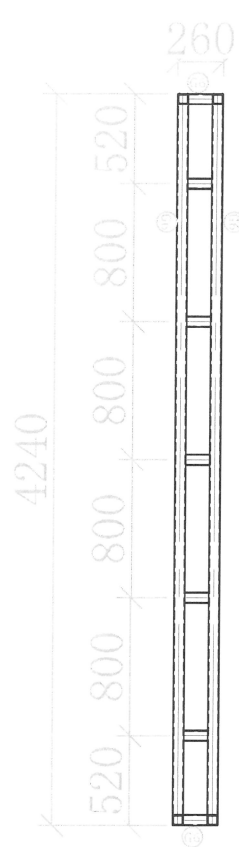

3-3Section

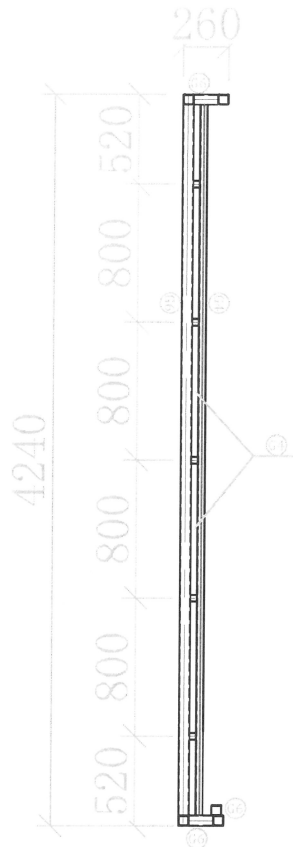

4-4Section

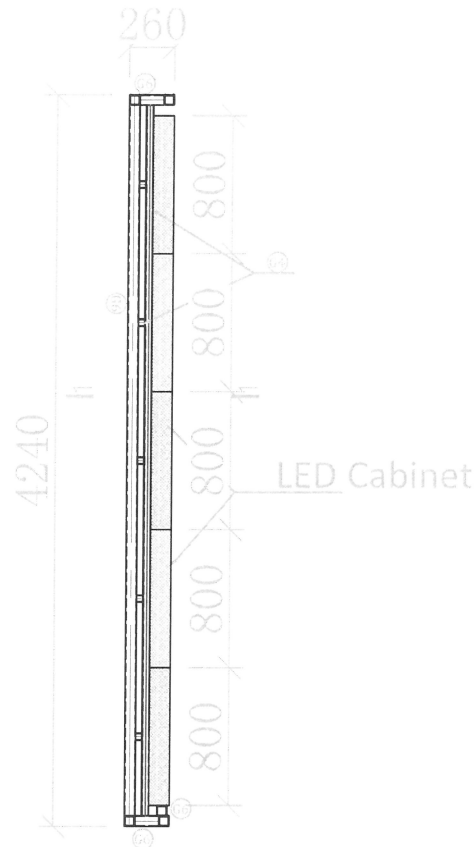

5-5Section

	Material
G4	40x3 SHS
G6	60x4 SHS

COORDINATION	
ARCHI.	
STRUCT.	
PLUMBING	
ELEC.	
HVAC	
REVISION No.	REVISION DATE
REVISION REASON	
REVISION REMARK	
APPROVED BY	
EXAMINED BY	
CAPTAIN	
PROJECT MANAGER	
CHIEF ENGL	
CHECKED BY	
DESIGNED BY	
SCHEMATIC DESIGN	
DRAWN BY	
PRINT	SIGNATURE
CLIENT	
SITE	
PROJECT LED display	
TITLE	
CONTRACT No.	
EDITION No.	DATE
DRAWING TYPE	DRAWING No.