
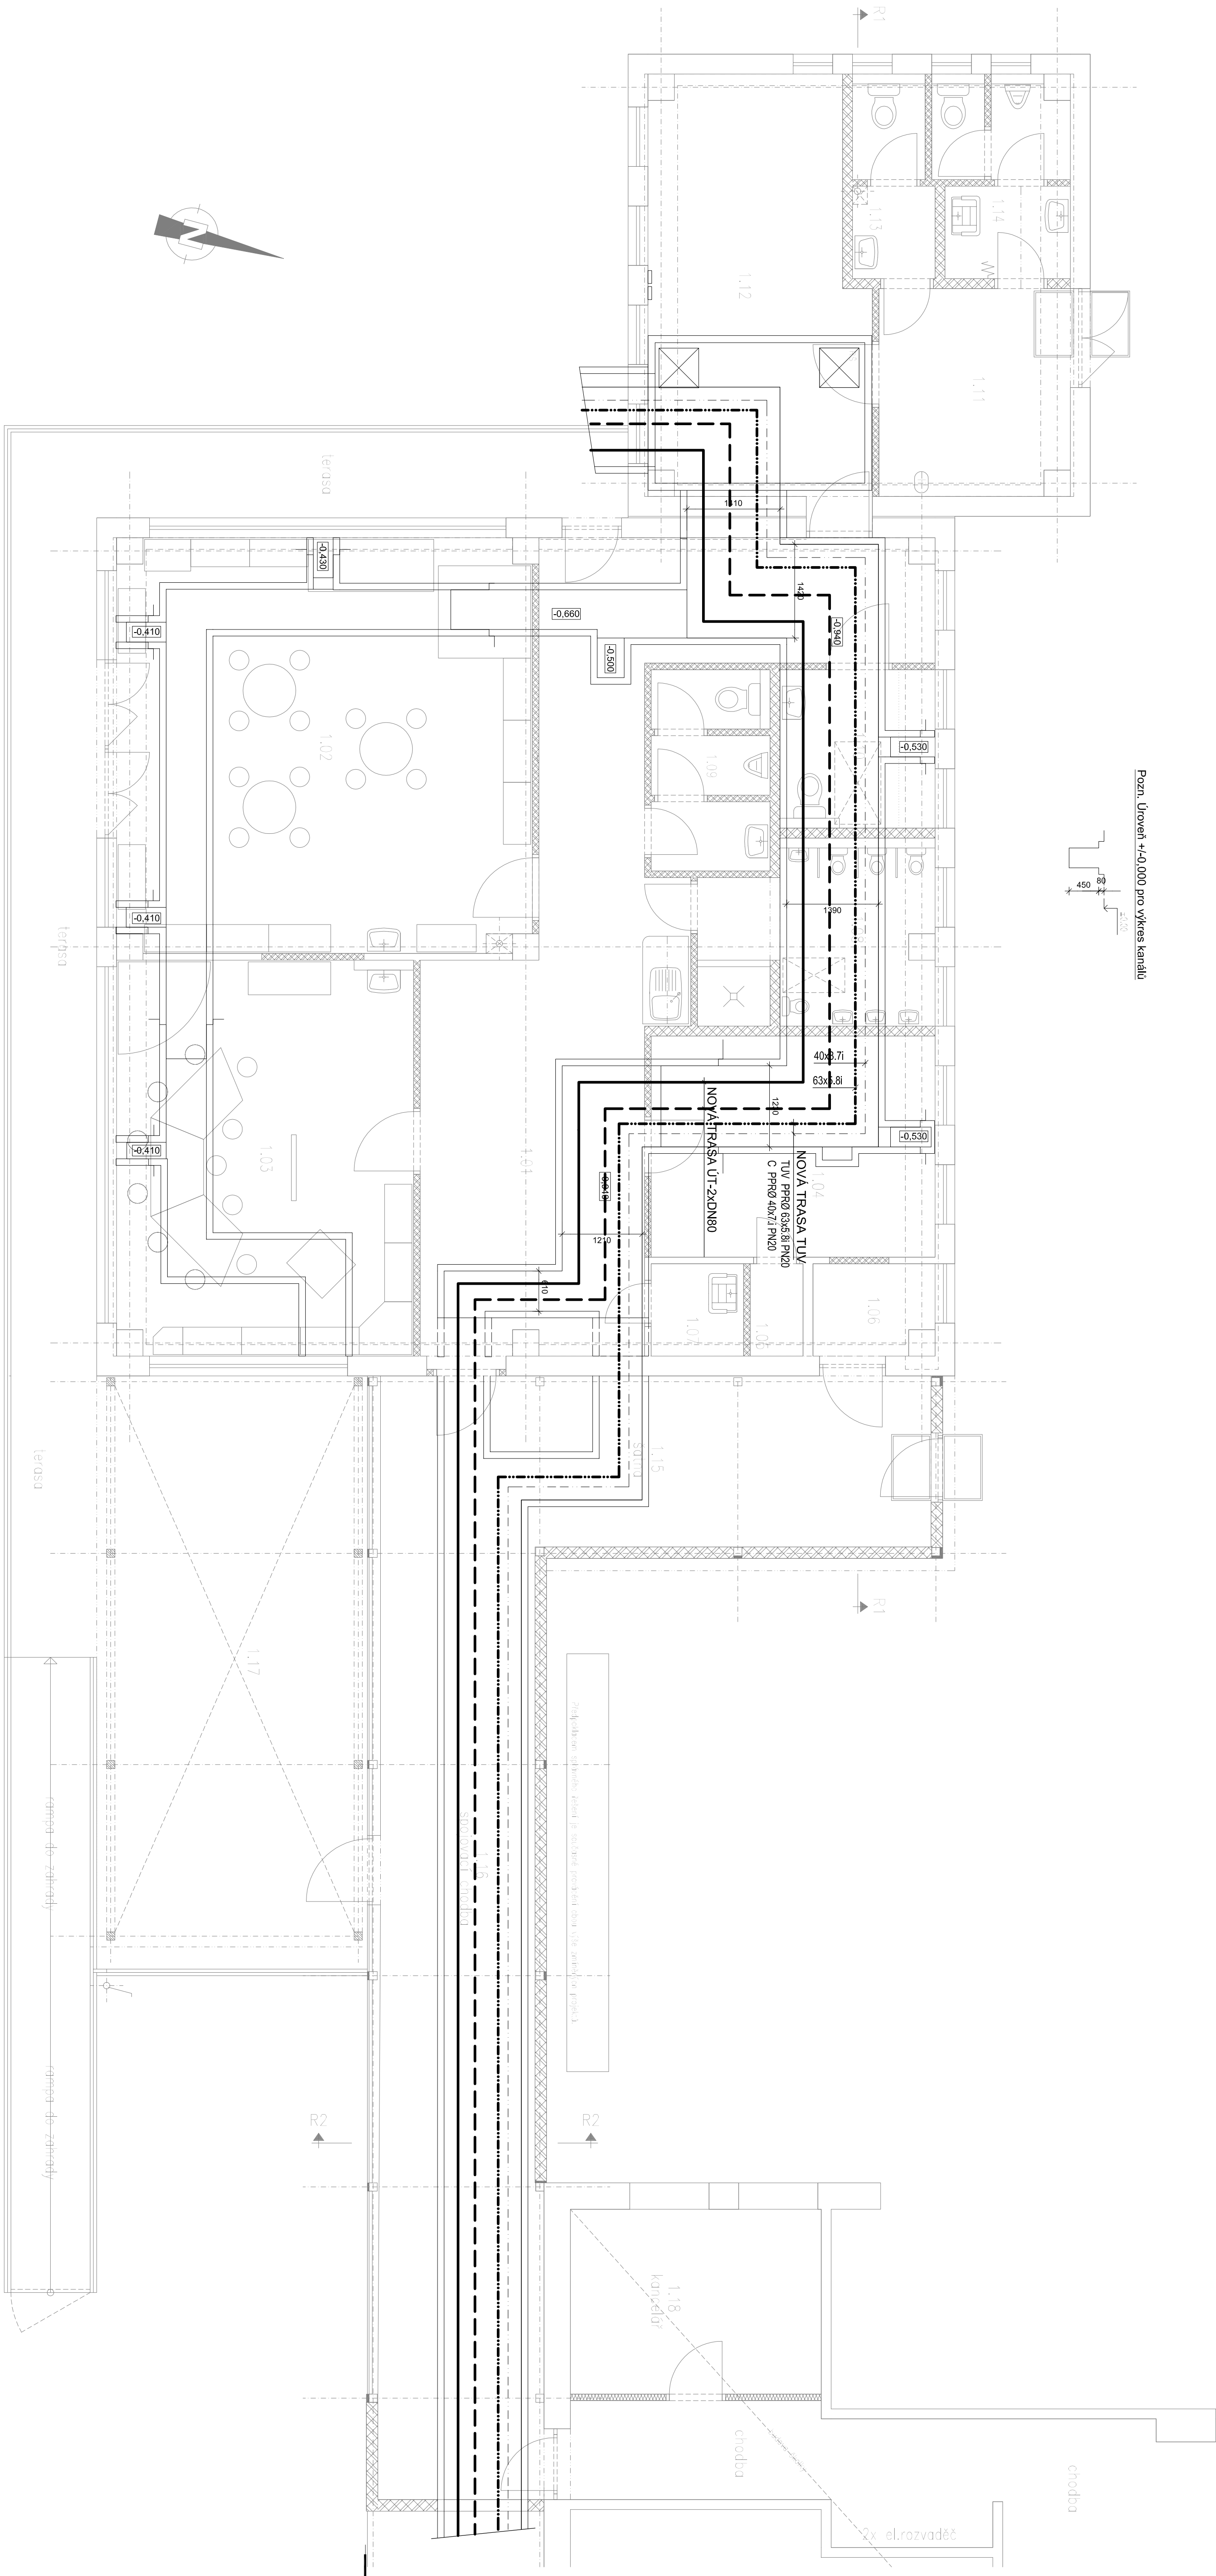


TOPNÝ KANÁL-PŮDORYS

Pozn. Úroveň +0.000 pro výkres kanálů

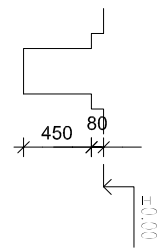



