



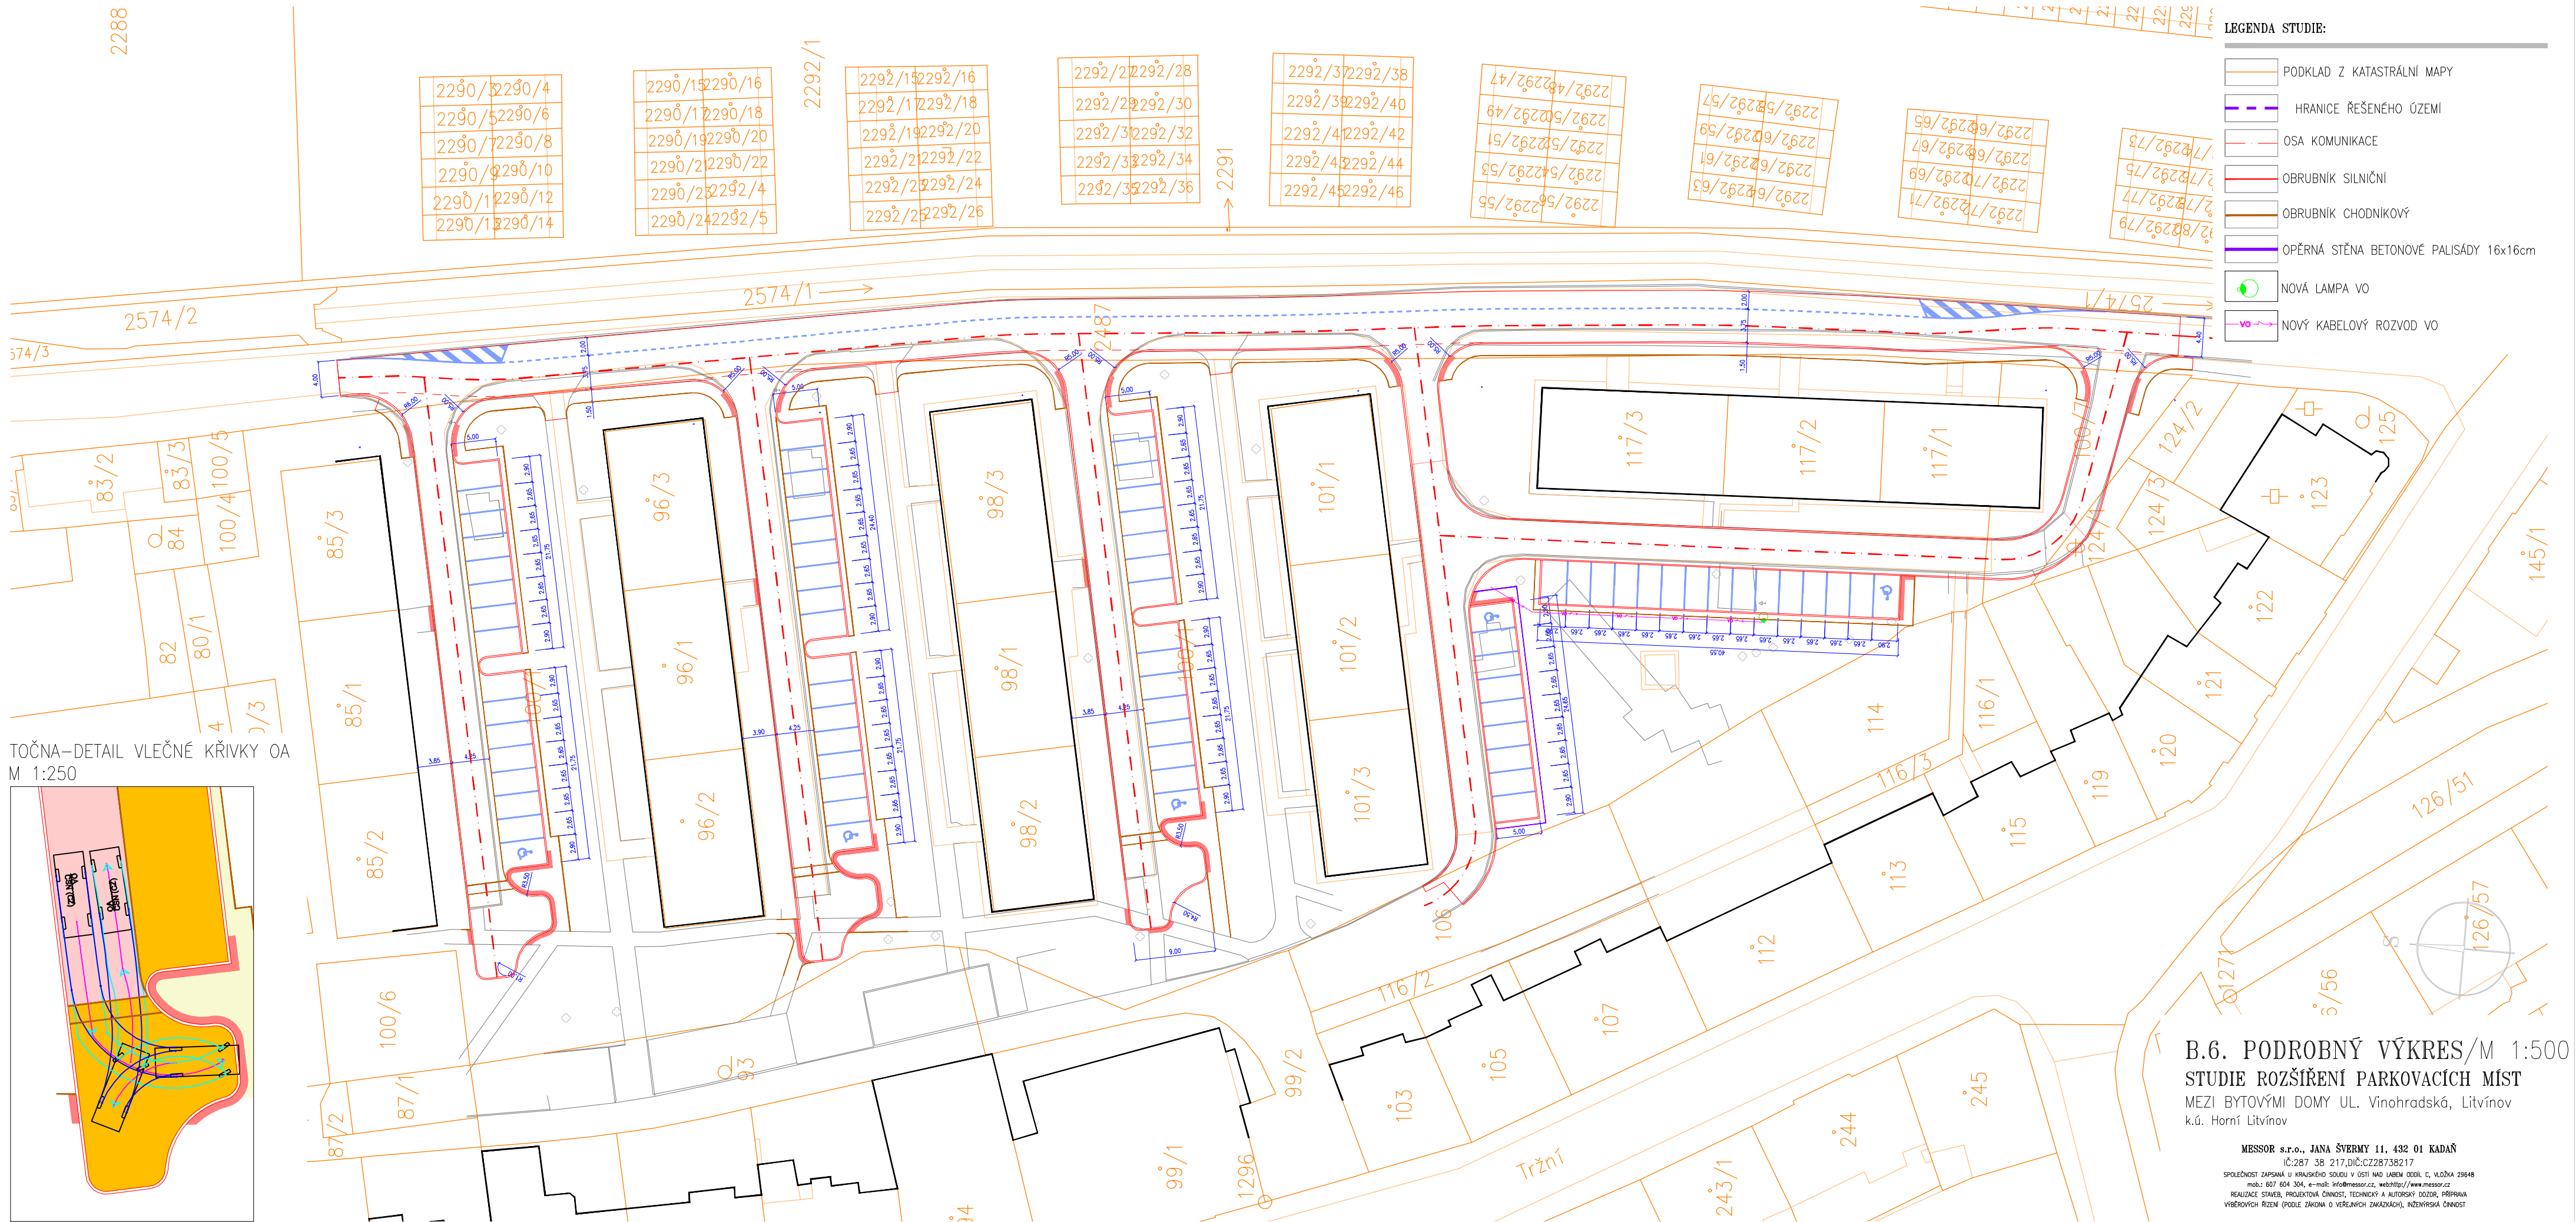

B.6. PODROBNÝ VÝKRES/M 1:500
STUDIE ROZŠÍŘENÍ PARKOVACÍCH MÍST
 MEZI BYTOVÝMI DOMY UL. VINOHRADSKÁ, Litvínov
 k.ú. Horní Litvínov

MESSOR s.r.o., JANA ŠVERMY 11, 432 01 KADAŇ
IČ:287 38 217,DIČ:CZ28738217
SPOLEČNOST ZAPSANÁ U KRAJSKÉHO SOUDU V ÚSTÍ NA LABEM ODŘÍL C, VLOŽKA 29648
mob.: 607 604 304, e-mail: info@messor.cz, webhttp://www.messor.cz
REALIZACE STAVEB, PROJEKTOVÁ ČINNOST, TECHNICKÝ A AUTORSKÝ DOZOR, PŘÍPRAVA
VÝBEROVÝCH ŘÍZENÍ (PODLE ZÁKONA O VEŘEJNÝCH ZAKÁZKÁCH), INŽENÝRSKÁ ČINNOST